
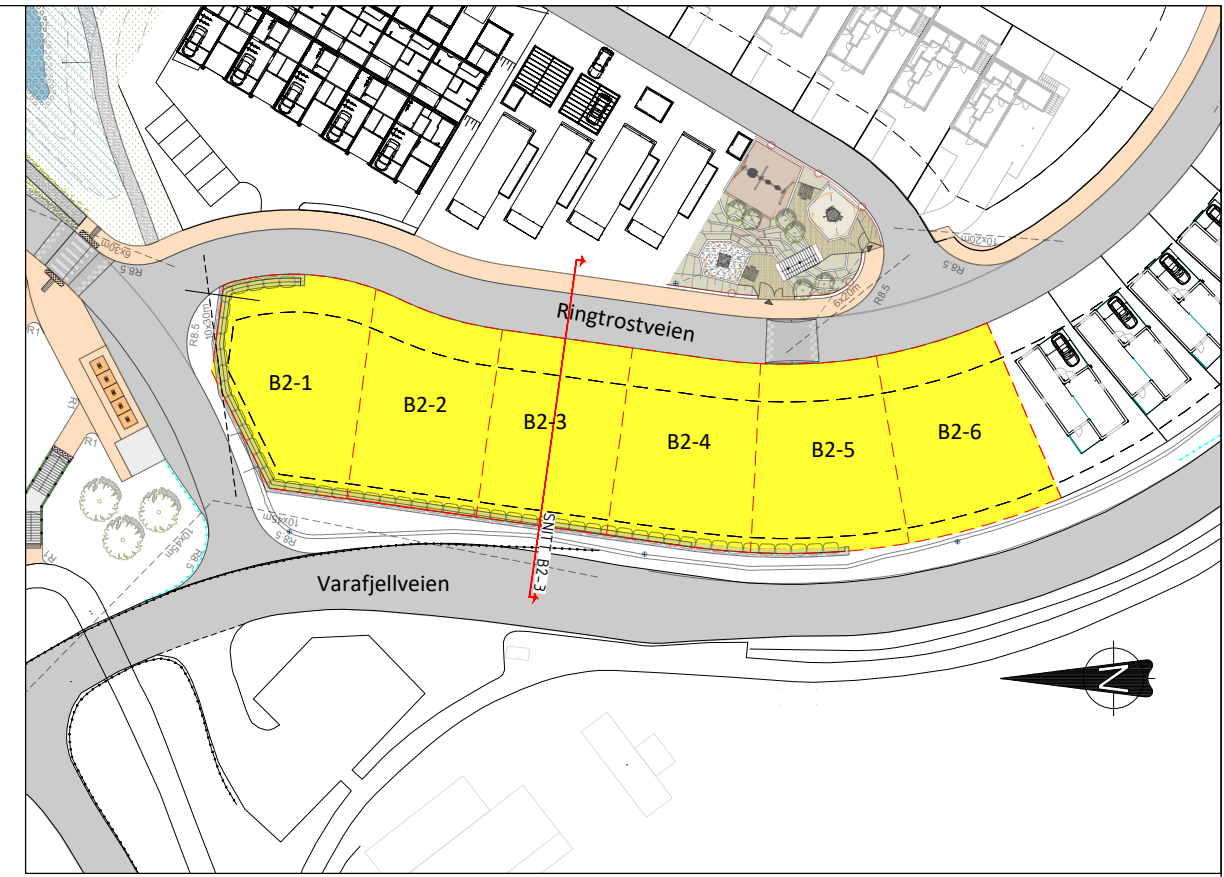


# Snitt B2-3

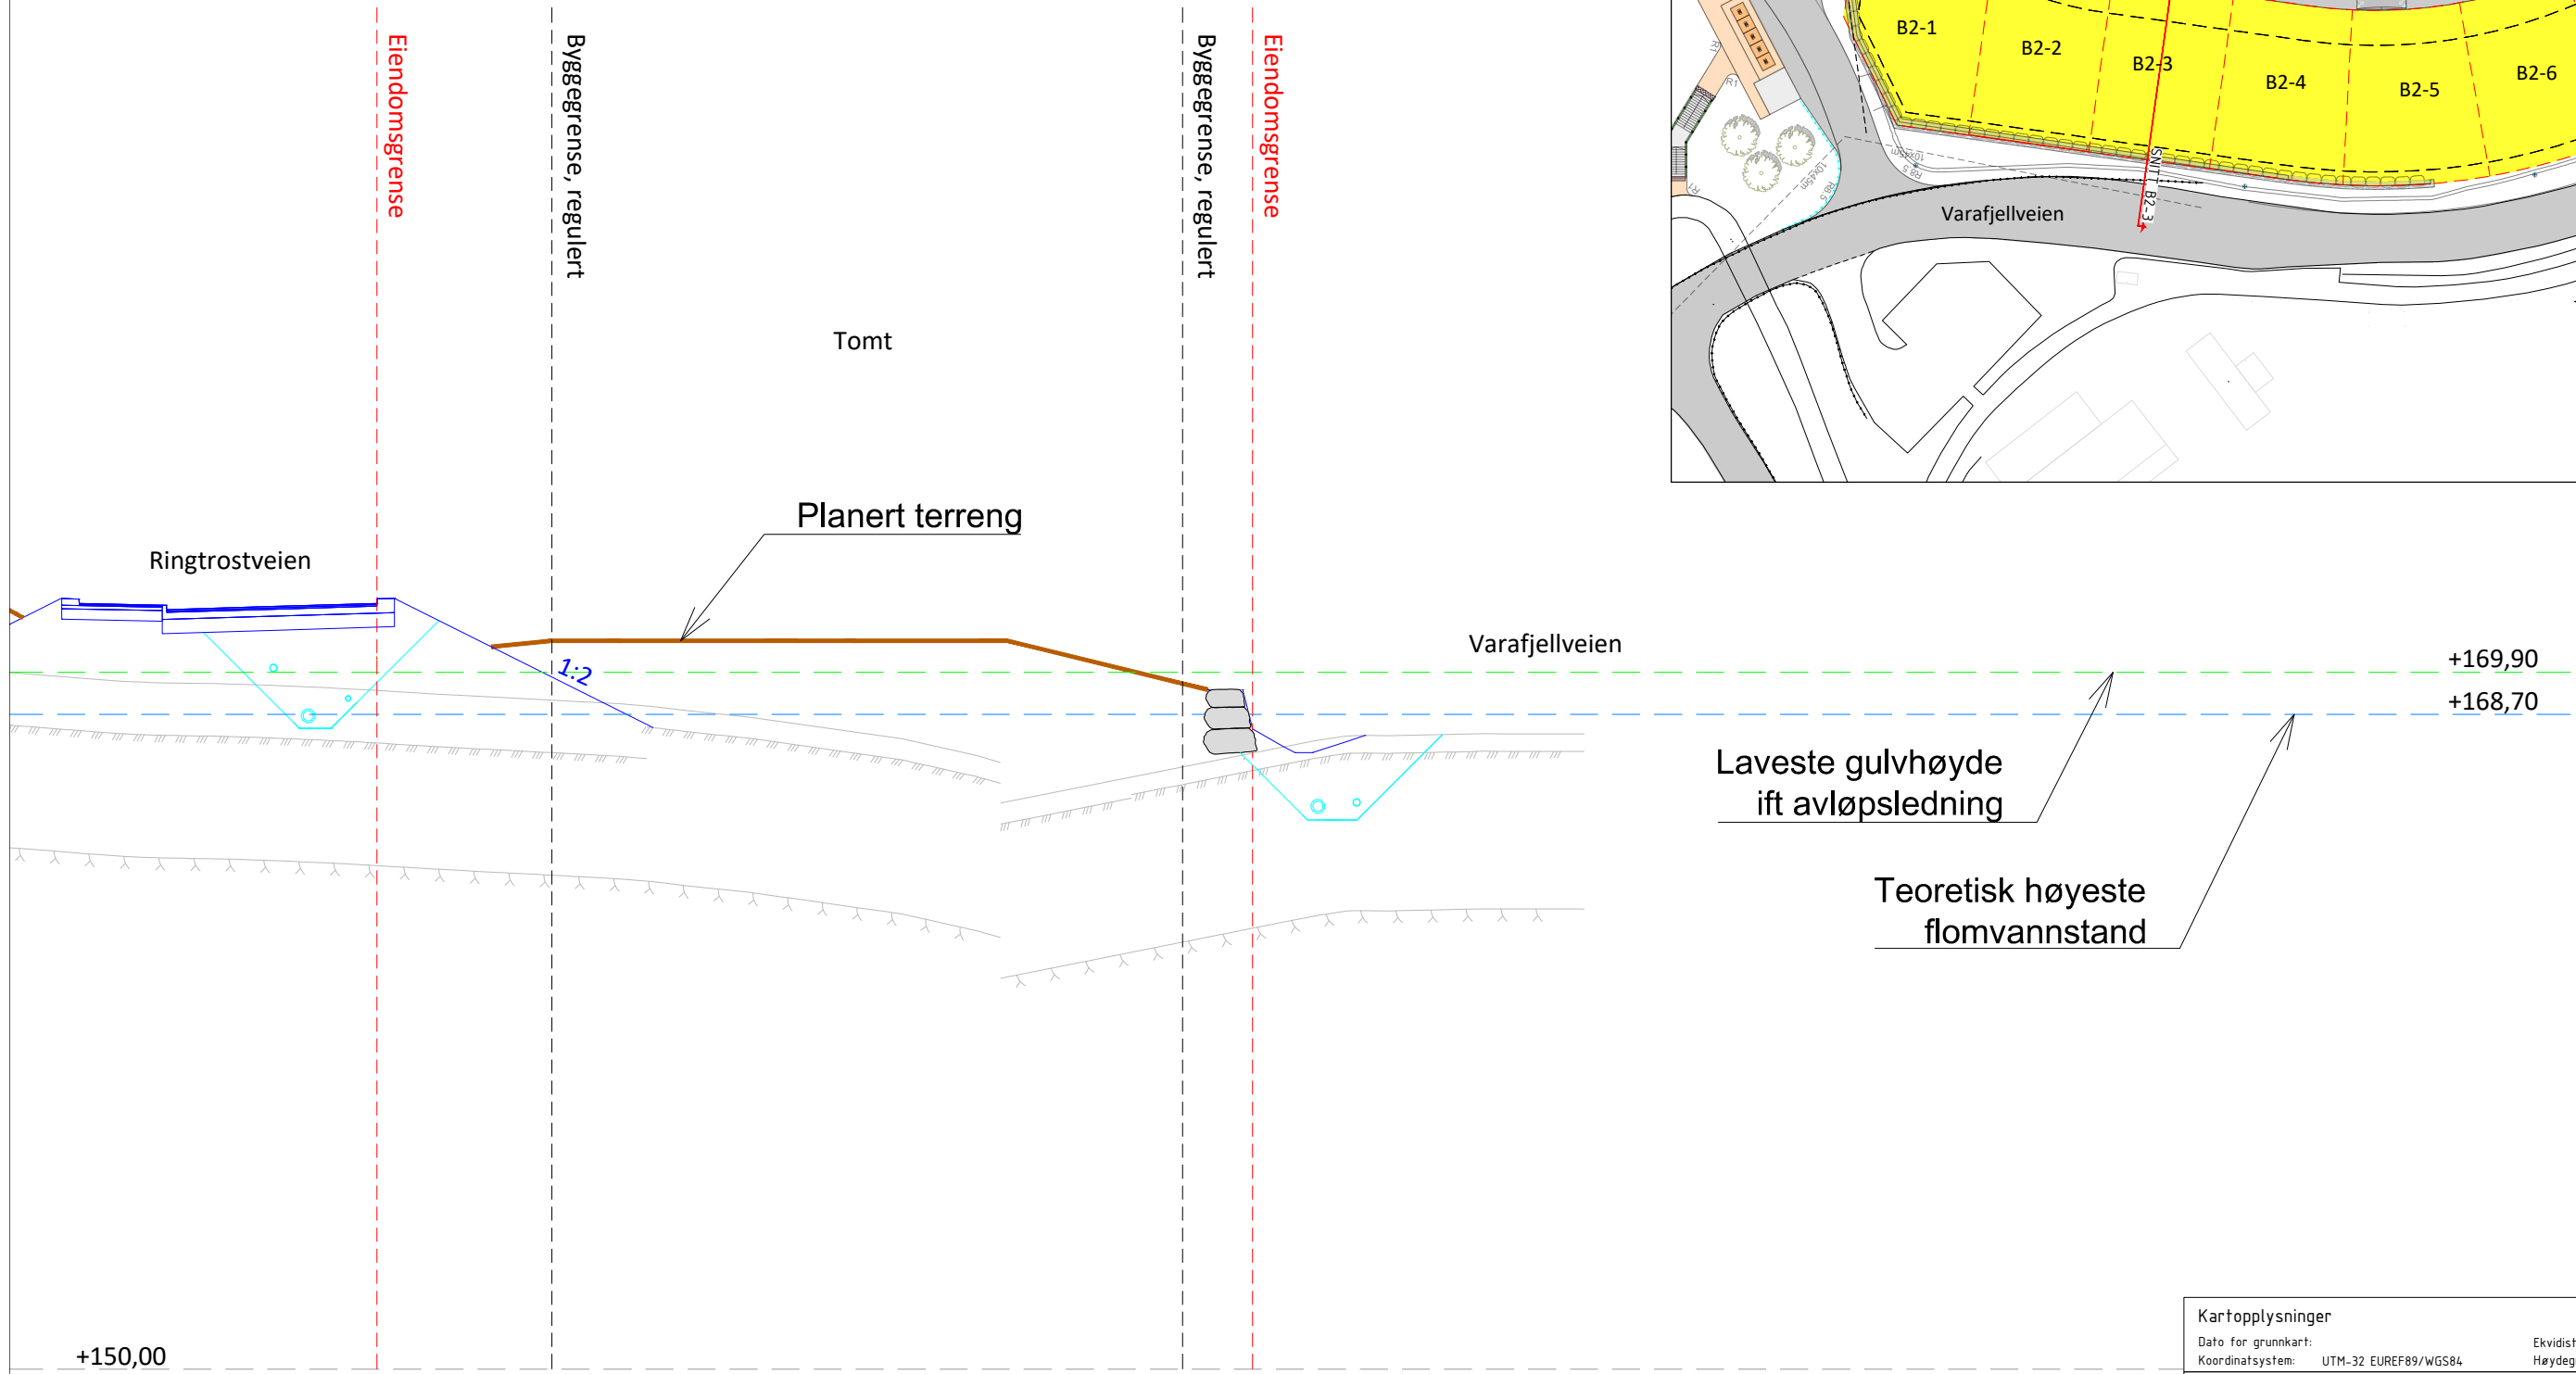

Kartopplysninger						
Dato for grunnkart:			Ekvidistanse 1m			
Koordinatsystem: UTM-32 EUREF89/WGS84			Høydegrunnlag: NN2000			
X	1	Tomtekonsept	GV	JOJ	JOJ	22.08.2024
Status	Rev.	Endring	Utført	Kontr.	Ansv.	Dato
Gjesdal kommune			GV	JOJ	JOJ	22.08.2024
VVA Kodlidalen			Målestokk	Format		
Tomteplaner			1:100		A1	
Tomt B2			(1:200 A3)			
Snitt B2-3			Oppdragsleder: Jan Otto Johannessen			
			Oppdragsnr. 3449			
SWECO			Disiplin: Y	Lepenummer: T-B2-3	Status: X	Rev: 1